
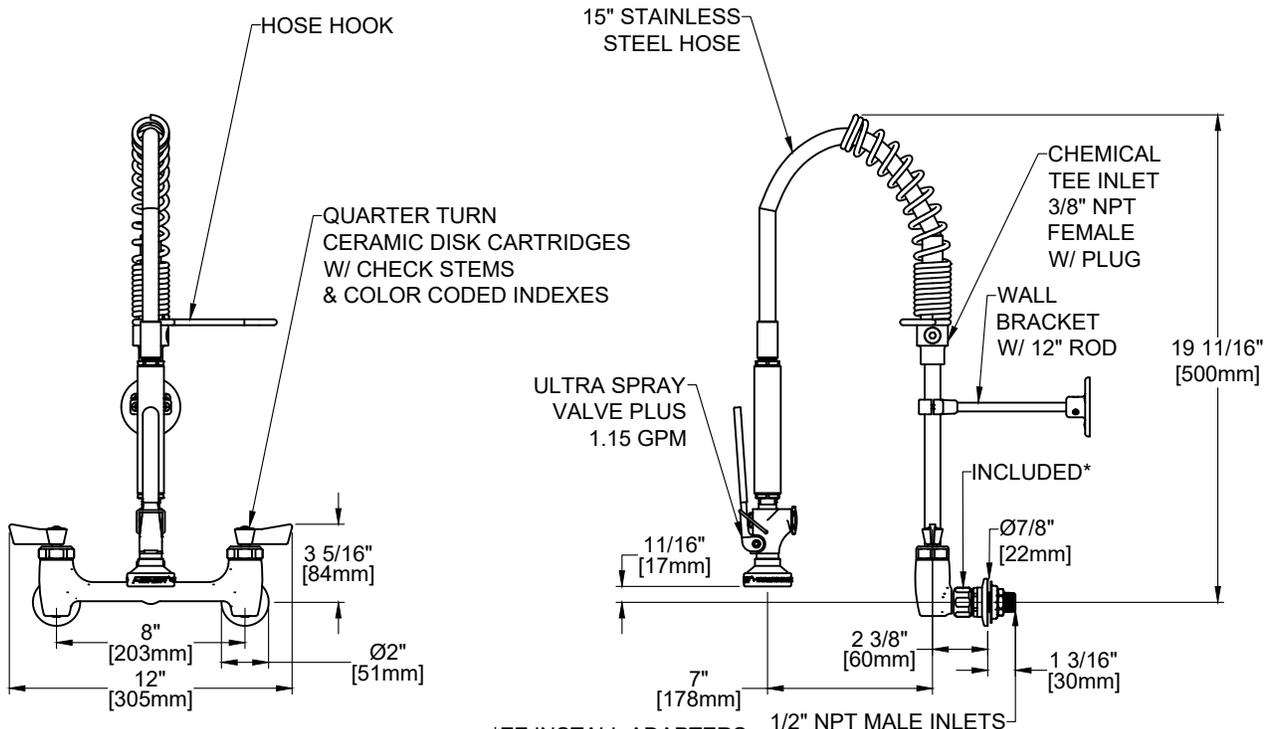
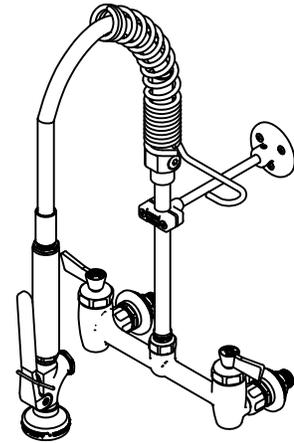


Customer/Wholesaler:	Date:	Job Name:	Model Specified: 70020	Quantity:
Contractor:		Architect/Engineer:		

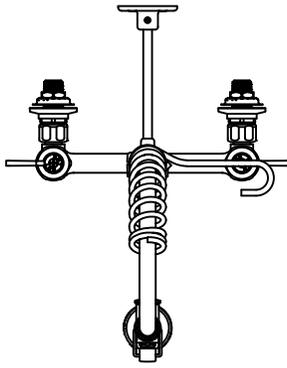

*EZ INSTALL ADAPTERS TO CONNECT TO EXISTING HARDWARE FOR T&S, CHICAGO, KROWNE, 1/2" NPT ECCENTRIC FEMALE FLANGES

PRODUCT SPECIFICATIONS: 8" BACKSPASH LOW PROFILE SPRING PRERINSE UNIT 1.15 GPM @ 60 PSI, WITH CERAMIC CARTRIDGES, LEVER HANDLES, EZ INSTALL ADAPTERS

PRODUCT COMPLIANCE:
ASME A112.18.1 / CSA B125.1
NSF 61 - Section 9
NSF 372 (Low Lead Content)
2019 DOE PRSV - Class II



FISHER MANUFACTURING COMPANY TOLL FREE: 800-421-6162 - FAX: 800-832-8238
customer@fisherfaucets.com - www.fisherfaucets.com


PRODUCT NAME:

PRERINSE SLP 8BSCDLH EZ

SPEC. PRCB-SQ-8BSZLL

Customer/Wholesaler:	Date:	Job Name:	Model Specified: 70020	Quantity:
Contractor:		Architect/Engineer:		

REPLACEMENT PARTS

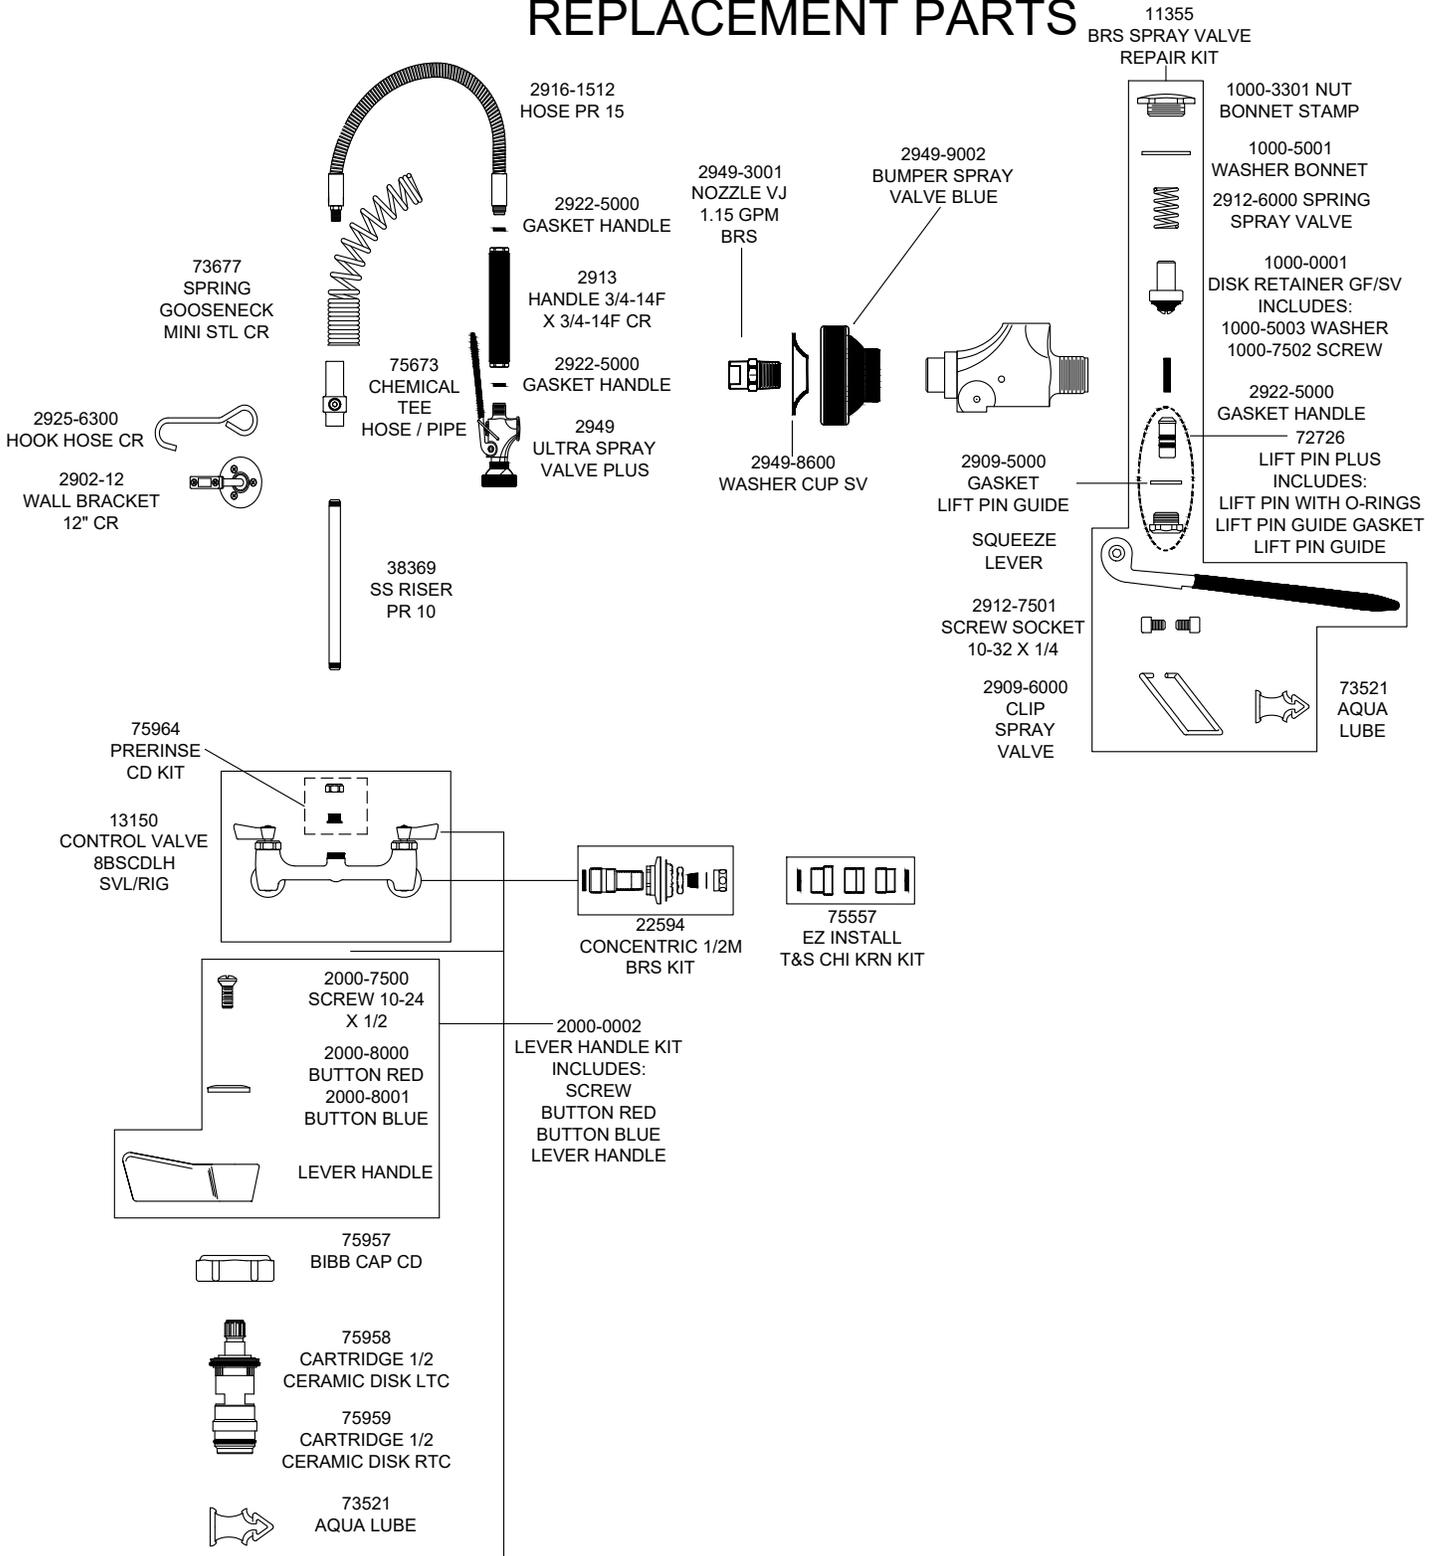

PRODUCT SPECIFICATIONS: 8" BACKSPASH LOW PROFILE SPRING PRERINSE UNIT 1.15 GPM @ 60 PSI, WITH CERAMIC CARTRIDGES, LEVER HANDLES, EZ INSTALL ADAPTERS

PRODUCT COMPLIANCE:
ASME A112.18.1 / CSA B125.1
NSF 61 - Section 9
NSF 372 (Low Lead Content)
2019 DOE PRSV - Class II

Drawn: LC	Checked: EM	Approved: LC	Date: 11/03/25	Sheet: 2 of 2
-----------	-------------	--------------	----------------	---------------