


Customer/Wholesaler:	Date:	Job Name:	Model Specified: 75221	Quantity:
Contractor:		Architect/Engineer:		

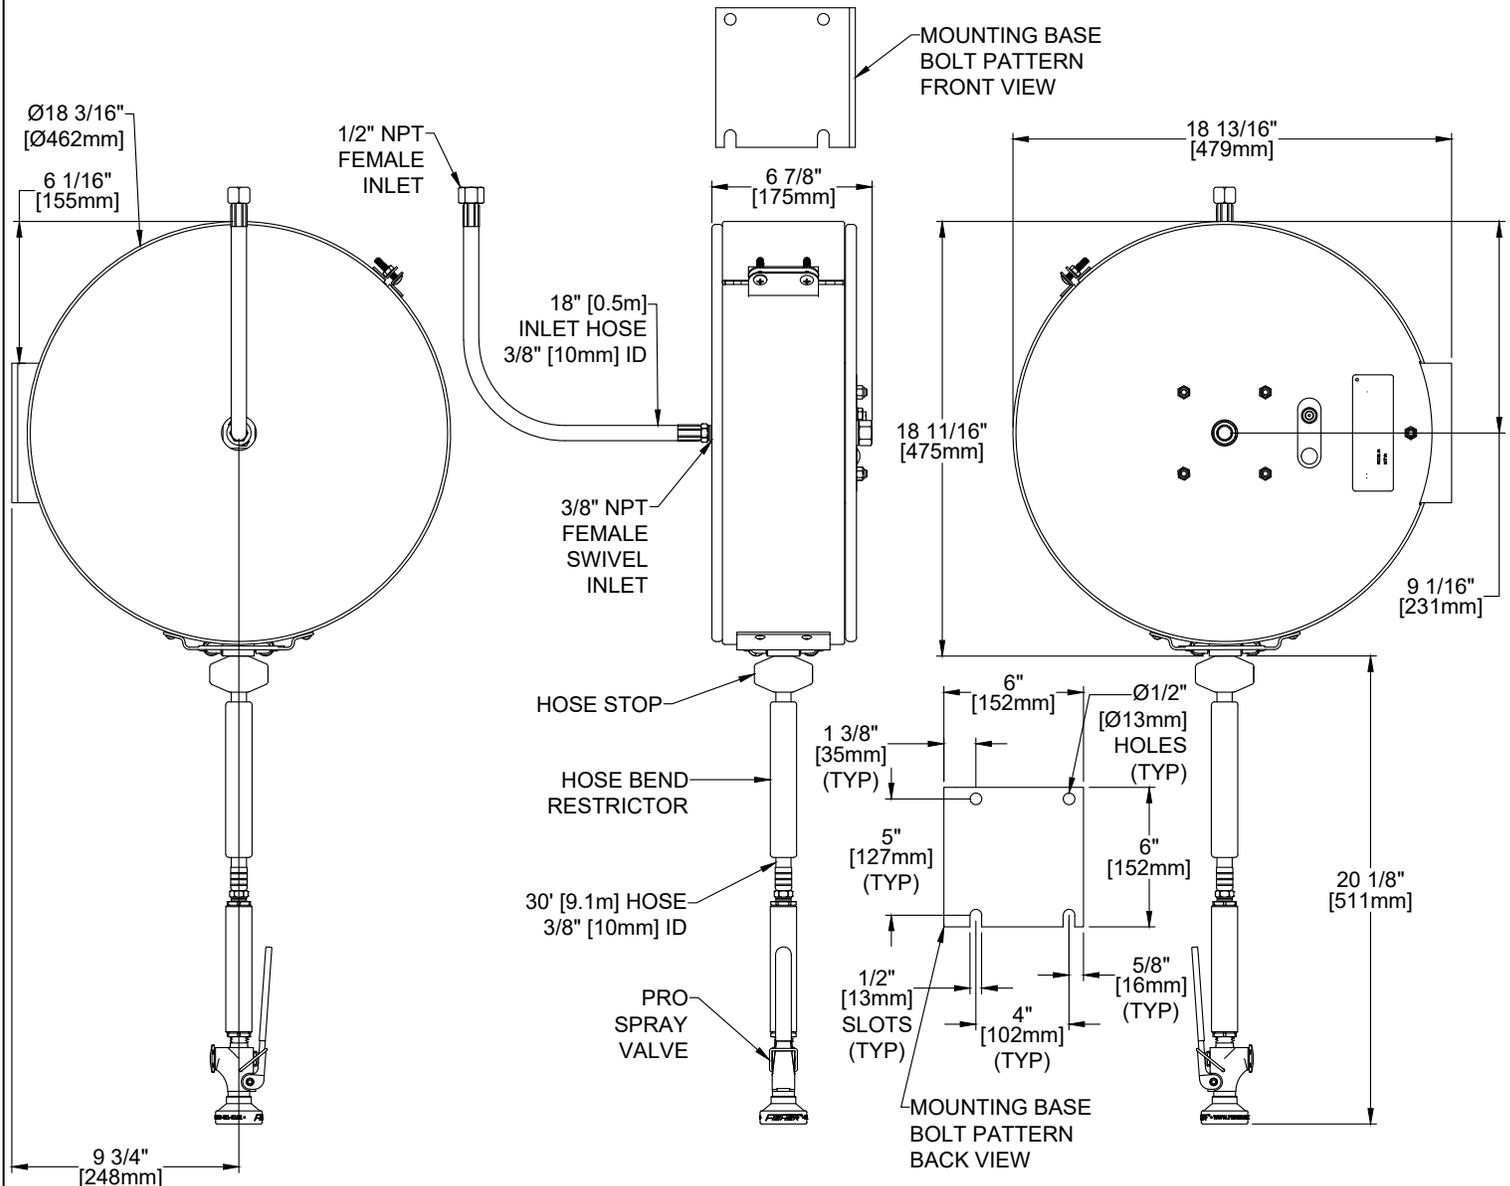

PRODUCT SPECIFICATIONS: CAFE REEL RINSE, COVERED WHITE POWDER COATED STAINLESS STEEL, WALL MOUNT, 30' HOSE X 3/8" ID, 2.65 GPM @ 80 PSI SPRAY VALVE, 18" INLET HOSE X 3/8" ID, 1/2" NPT FEMALE INLET			PRODUCT COMPLIANCE: NSF 61 EXEMPT: (NON-POTABLE) 2019 DOE PRSV: NON-COMPLIANT	
Drawn: LC	Checked: EM	Approved: LC	Date: 06/24/25	Sheet: 1 of 2



FISHER MANUFACTURING COMPANY TOLL FREE: 800-421-6162 - FAX: 800-832-8238
customer@fisherfaucets.com - www.fisherfaucets.com


PRODUCT NAME:

REEL RINSE SS CVD WALL 30 FT SV

SPEC. RRCL-SCU-XX

Customer/Wholesaler:	Date:	Job Name:	Model Specified: 75221	Quantity:
Contractor:		Architect/Engineer:		

REPLACEMENT PARTS

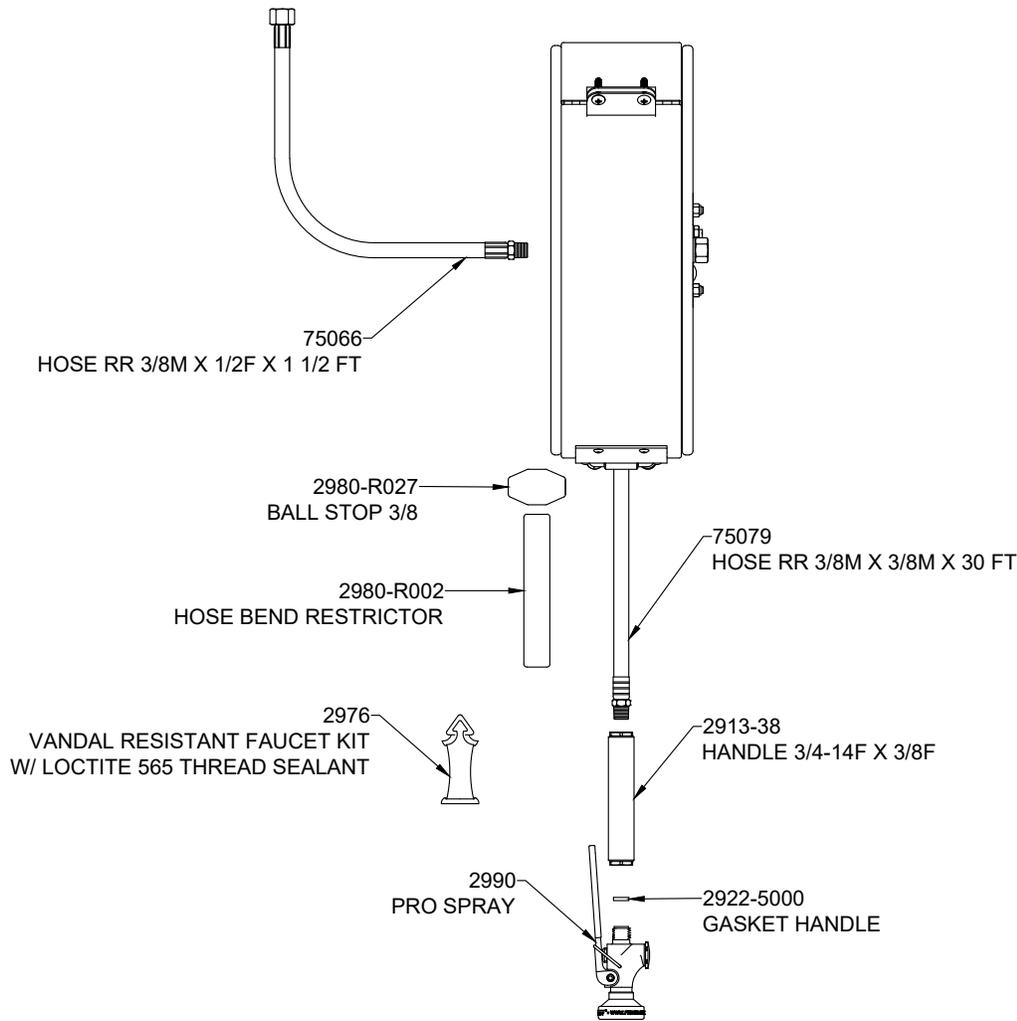

PRODUCT SPECIFICATIONS: CAFE REEL RINSE, COVERED WHITE POWDER COATED STAINLESS STEEL, WALL MOUNT, 30' HOSE X 3/8" ID, 2.65 GPM @ 80 PSI SPRAY VALVE, 18" INLET HOSE X 3/8" ID, 1/2" NPT FEMALE INLET

PRODUCT COMPLIANCE:
NSF 61 EXEMPT:
(NON-POTABLE)
2019 DOE PRSV:
NON-COMPLIANT